



\* FOLLOWING ITEMS ARE IN CUSTOMER SCOPE:  
 - SHED /RECOMMENDED DESIGN, PLEASE  
 - CHECK WITH LOCAL ENGINEER  
 - FOUNDATION

Note :-



Sr. No.	Description	Quantity
1	Plot Area ---mtr. X---mtr	0000.0mtr <sup>2</sup>
2	Shade Area 60mtr. X 16mtr.	960mtr <sup>2</sup>

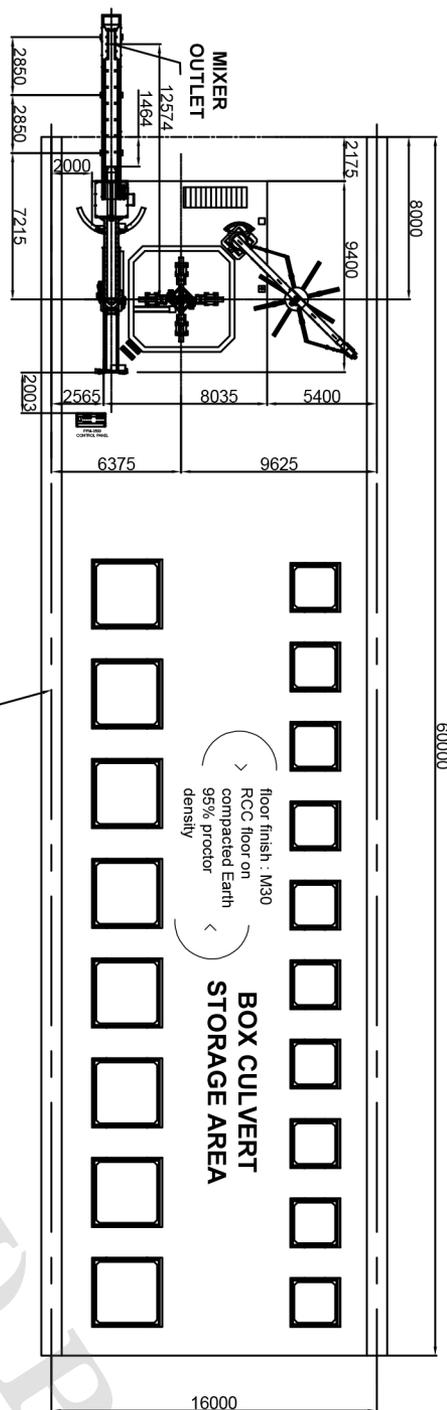

'A'

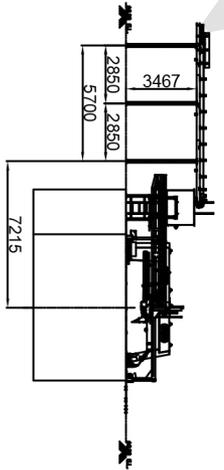

View 'A'

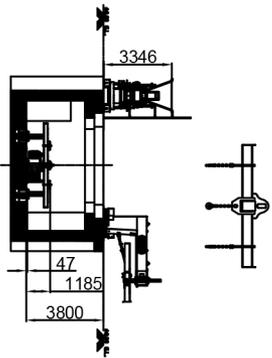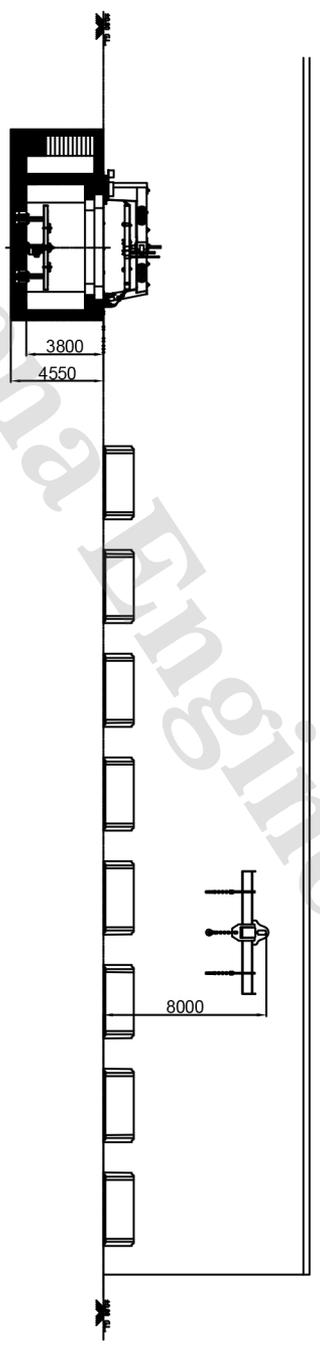

CUSTOMER NAME :- OSEPL

Sr. No.	Description	Qty.
1	MODEL "PKM-3500" PPE MACHINE	1

REV.	DESCRIPTION	DATE	REVISED BY
SCALE : N T S <td colspan="3">PLANT LAYOUT FOR MODEL "PKM-3500" SINGLE STATION</td>	PLANT LAYOUT FOR MODEL "PKM-3500" SINGLE STATION		

NOTE: ALL SHARP CORNERS ARE TO BE ROUNDED. ALL DIMENSIONS ARE IN MM.		General Tolerance: " ISO 2768-m"	
MATERIAL TREATMENT: .		MATERIAL: .	
SURFACE AREA (sq. ft)		QUANTITY: .	
TOLERANCES UNLESS OTHERWISE MENTIONED ARE TO BE CONSIDERED AS OPEN TOLERANCES AS PER IS STANDARD NO: 2102 - 1993		WEIGHT (kg)	
DRAWING NO: PPM35PL02_2		NAME: J A P	
REF: DRAWING NO: .		SIGN: .	
SHEET NO: 1 OF 1		DRAWN BY: J A P	
REV: 01		CHECKED BY: A B D	
DATE: 04/02/2025		APPROVED BY: V M S	

Pakona Engineers (P) Ltd.